


PARCEL MAP NO. 36-50

LOT NO. 6 OF SIERRA VALLEY SITES NO. ONE
MAMMOTH LAKES, CALIFORNIA
SEC 34, T3S, R27E, MDBM

THIS MAP WAS PREPARED BY ME OR UNDER MY DIRECTION AND WAS COMPILED FROM RECORD DATA IN CONFORMANCE WITH THE REQUIREMENTS OF THE SUBDIVISION MAP ACT AT THE REQUEST OF MARTIN DARBY ON MARCH 8, 1976. I HEREBY CERTIFY THAT IT CONFORMS TO THE APPROVED TENTATIVE MAP AND THE CONDITIONS OF APPROVAL THEREOF.

Wyatt J. Owens
WYATT J. OWENS, R.C.E. 14741

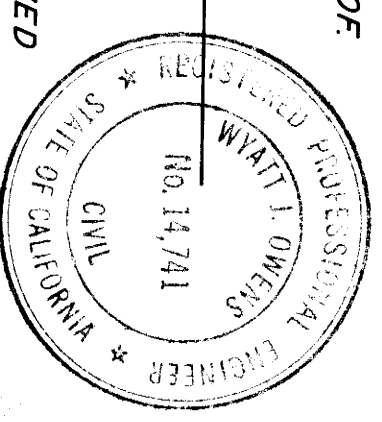

I HEREBY CERTIFY THAT THIS MAP IS IN ACCORD WITH THE APPROVED TENTATIVE PARCEL MAP AND ALL CONDITIONS APPENDED THERETO BY THE MONO COUNTY PLANNING COMMISSION ON JANUARY 8, 1976.

Michael J. Carver
PLANNING COMMISSION CHAIRMAN


THIS MAP CONFORMS WITH THE REQUIREMENTS OF THE SUBDIVISION MAP ACT AND LOCAL ORDINANCE.

DATED: April 1, 1976
Richard J. Cole
COUNTY SURVEYOR


I/WE Martin R. Darby, Anne R. Darby AND NO OTHERS HEREBY CERTIFY THAT I/WE ARE THE SOLE HOLDERS OF ANY RECORD TITLE INTEREST IN THE REAL PROPERTY SUBDIVIDED HEREON AND THAT I/WE CONSENT TO THE PREPARATION AND RECORDATION OF THIS PARCEL MAP
Martin R. Darby Anne R. Darby

No. 4117
FILED THIS first DAY OF April, 1976, AT 10:00 A.M. IN
BOOK 1 OF Maps, AT PAGE 74, AT THE REQUEST OF Martin Darby.

David M. Webb
COUNTY RECORDER

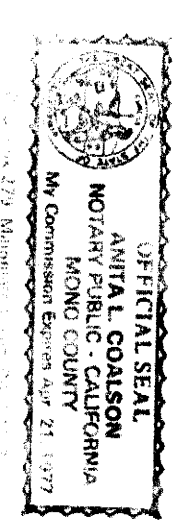

STATE OF CALIFORNIA
COUNTY OF MONO
SS.
ON THIS 1st DAY OF April, 1976, PERSONALLY APPEARED BEFORE ME A NOTARY PUBLIC IN AND FOR SAID STATE AND COUNTY MARTIN R. DARBY AND ANNE R. DARBY, HUSBAND AND WIFE, OWNERS KNOWN TO ME TO BE THE PERSONS DESIGNATED HEREIN AS OWNERS AND WHO, IN MY PRESENCE FREELY EXECUTED THIS DOCUMENT. IN WITNESS WHEREOF I HAVE SET MY HAND AND SEAL.
Anita L. Coulson
NOTARY PUBLIC, STATE OF CALIFORNIA
MY COMMISSION EXPIRES 4-21, 1977

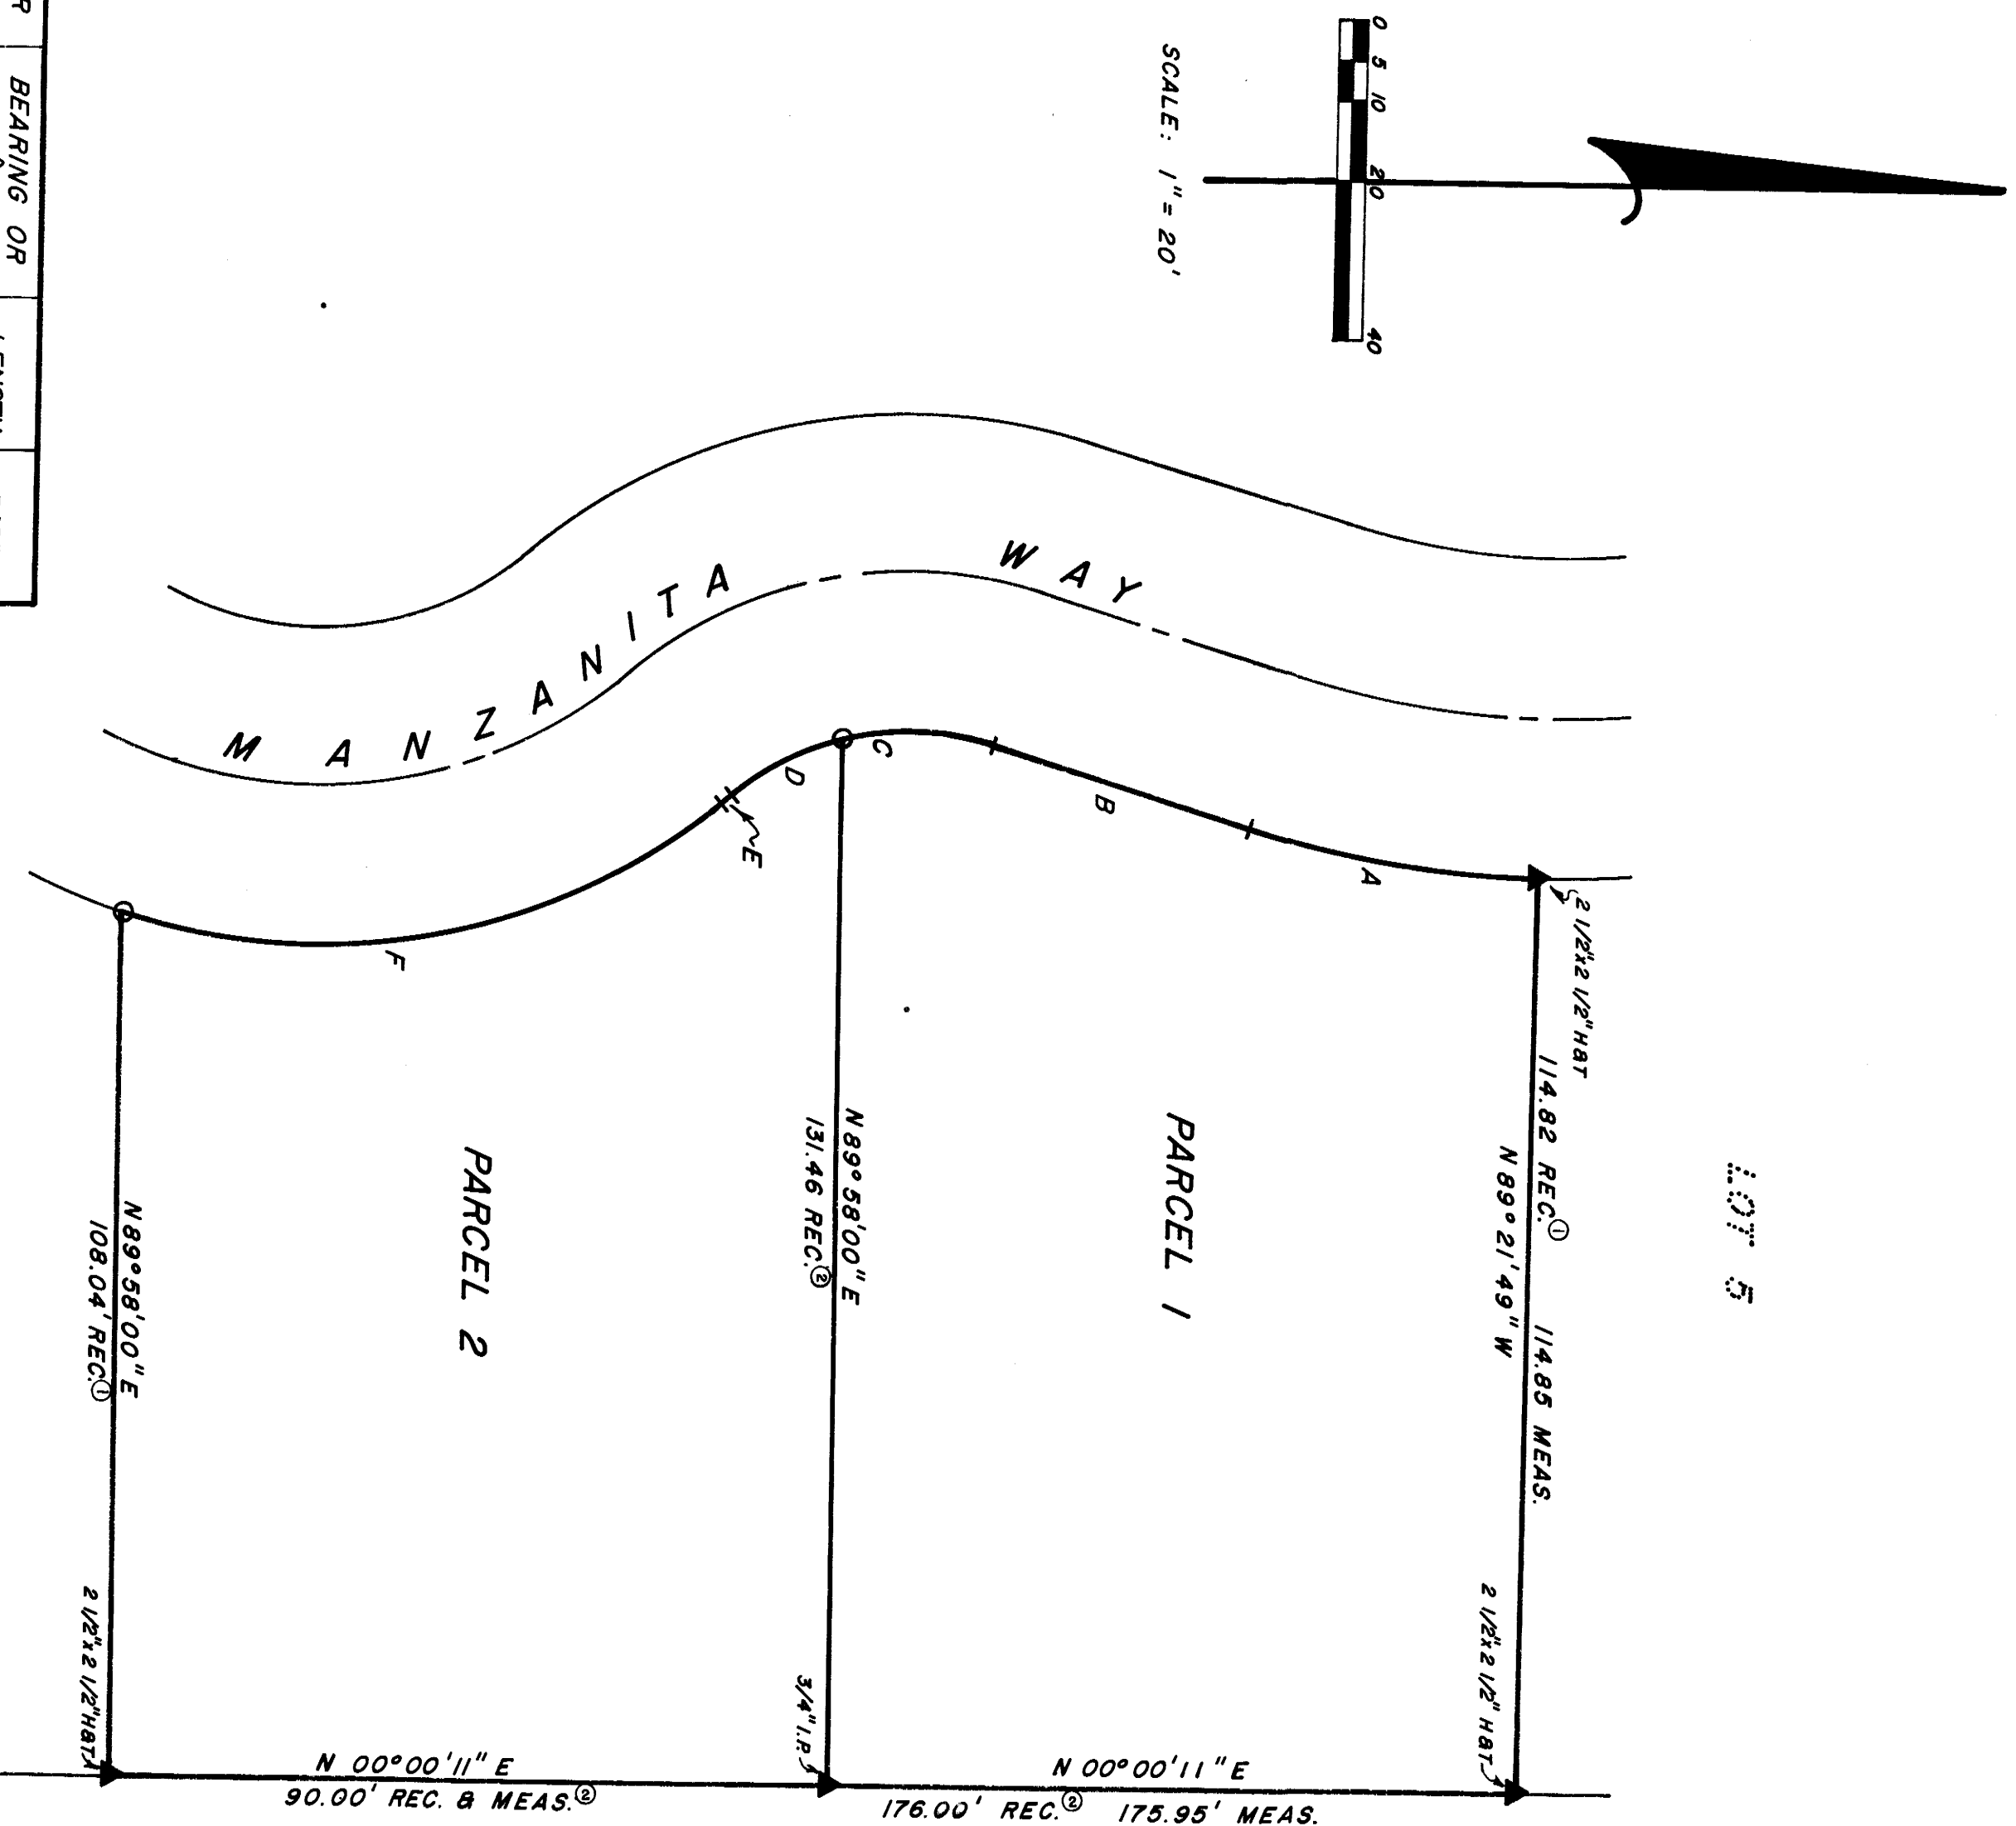

LINE OR CURVE	BEARING OR Δ	LENGTH	RADIUS
A	$\Delta = 16^{\circ}25'19''$ ①	37.26'	130.00'
B	$S 17^{\circ}22'00'' W$ ①	33.17'	—
C	$\Delta = 31^{\circ}24'21''$ ②	19.19'	35.00'
D	$\Delta = 25^{\circ}49'39''$ ③	15.78'	35.00'
E	$S 39^{\circ}52'00'' E$ ①	1.69'	—
F	$\Delta = 56^{\circ}55'23''$ ④	79.48'	80.00'

- ① RECORDED IN MAP BOOK 1 PAGE 26
- ② RECORDED IN MAP BOOK 5 PAGE 39
- ③ INDICATES MONUMENT FOUND AS PER RECORD OF SURVEY, BOOK 5 PAGE 39
- ④ INDICATES NOTHING FOUND, NOTHING SET

LOT 5
(AS PER R/S BK 4 PG. 51)